




FRONTFASADE

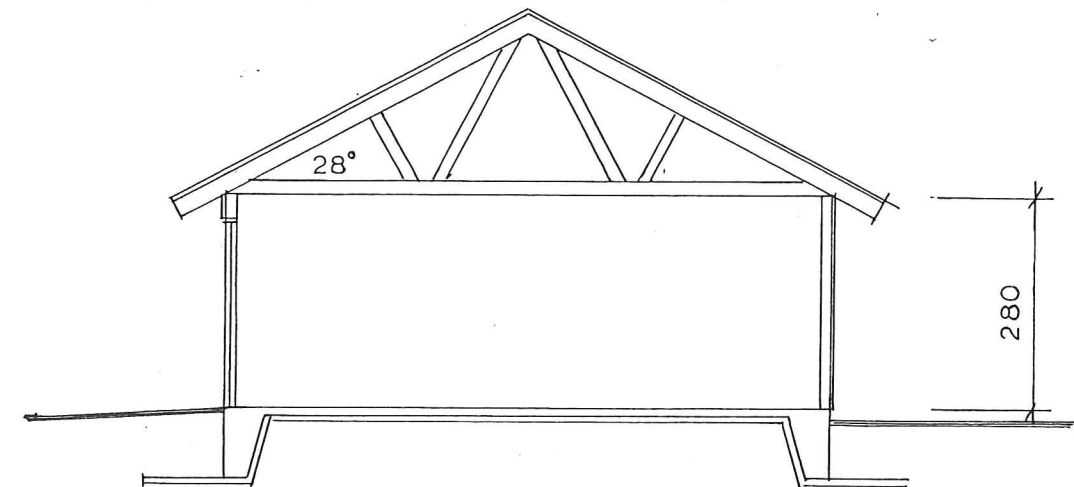

SNITT

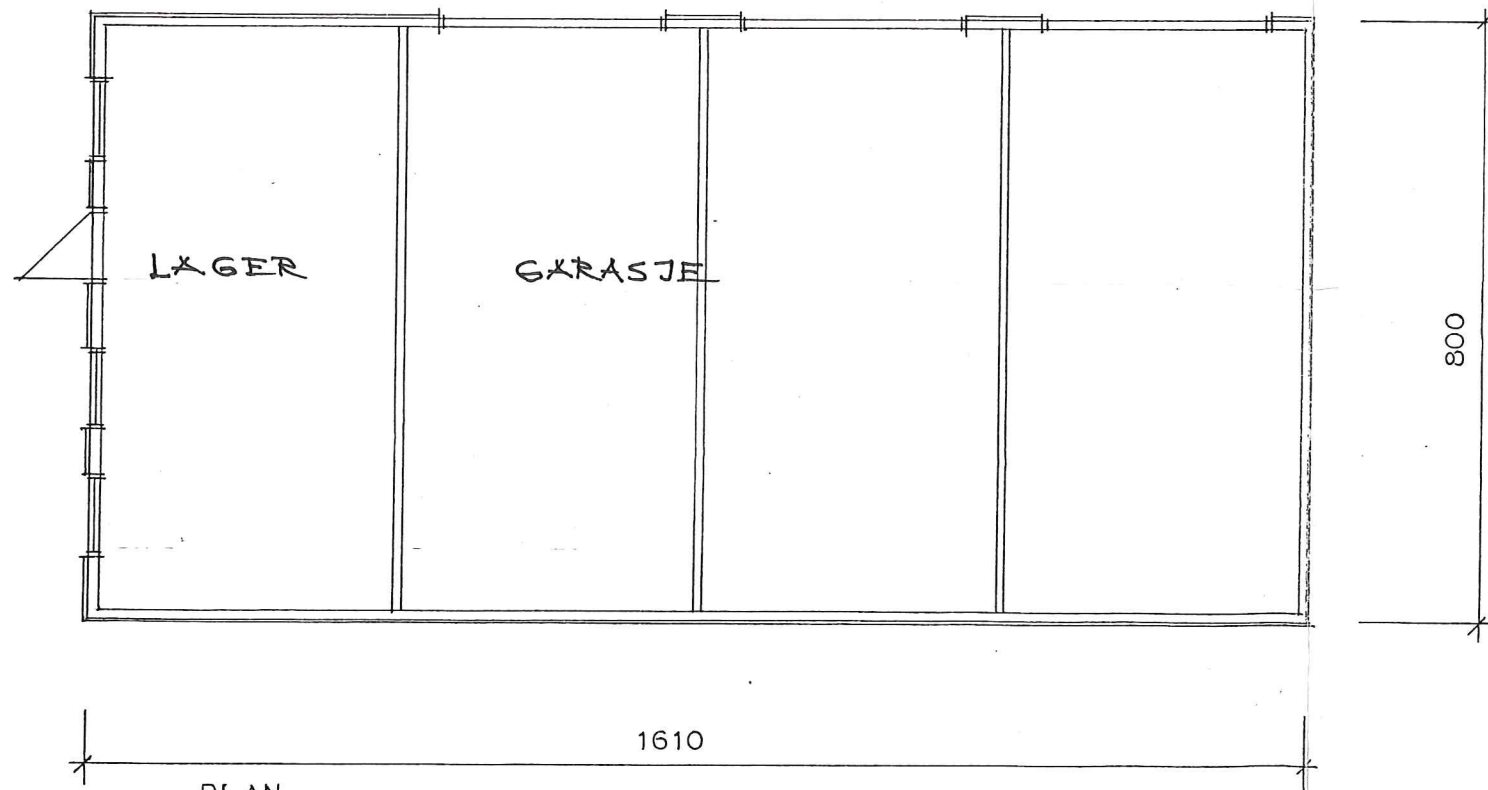

PLAN

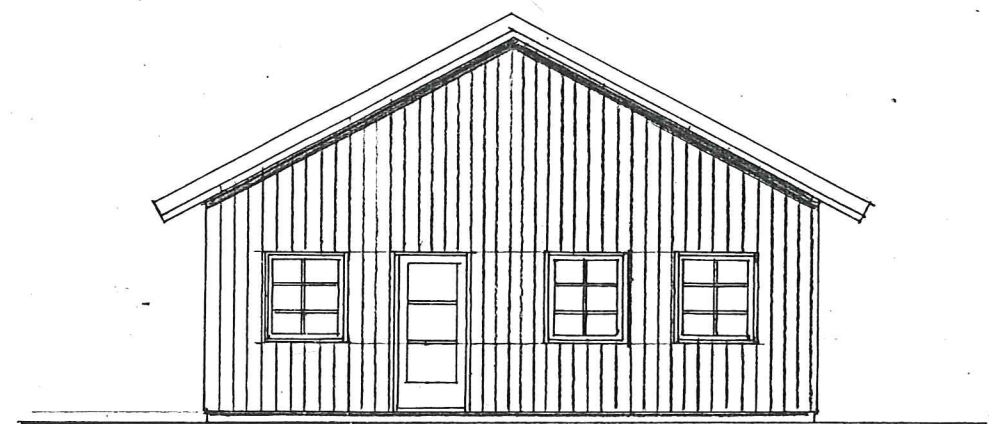

GAVL

HELGE KAXRUD, GNR 79, BNR 3 - GARASJE: PLAN, SNITT OG FASADER 1:100 - 2S 14.06.94.